

MAP NO. 1


SHEET 1 OF 9 SHEETS

LAKE MIRAMICHI SUBDIVISION


A PART OF SECTION 32 & 33
TOWNSHIP 17 NORTH - RANGE 8 WEST

EVART TOWNSHIP - OSCEOLA COUNTY - MICHIGAN

SCALE : 1 INCH = 100 FEET

 

ALL DIMENSIONS ARE GIVEN IN FEET AND DECIMALS THEREOF
O DENOTES CONCRETE MONUMENT
ALL LOT CORNERS ARE MARKED WITH AN IRON PIPE UNLESS OTHERWISE NOTED

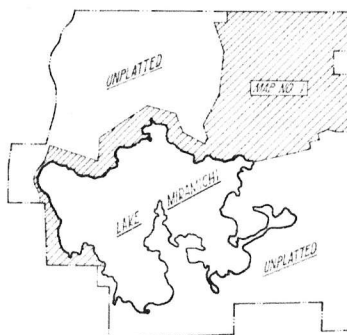

SEE SHEET 9 OF 9


Robert H. Appleton
James A. Appleton

EDWARD M. BROWN, JR.
100 N. W. 1st St.,
Miami, Fla.

81H August
HARRY H. Adams
BR 1966 FOWARD M. WERNER, J. MALCOM

Mary H. Collins
 Mary H. Collins
 CSC 601A
 JANUARY 7TH 1967







48690


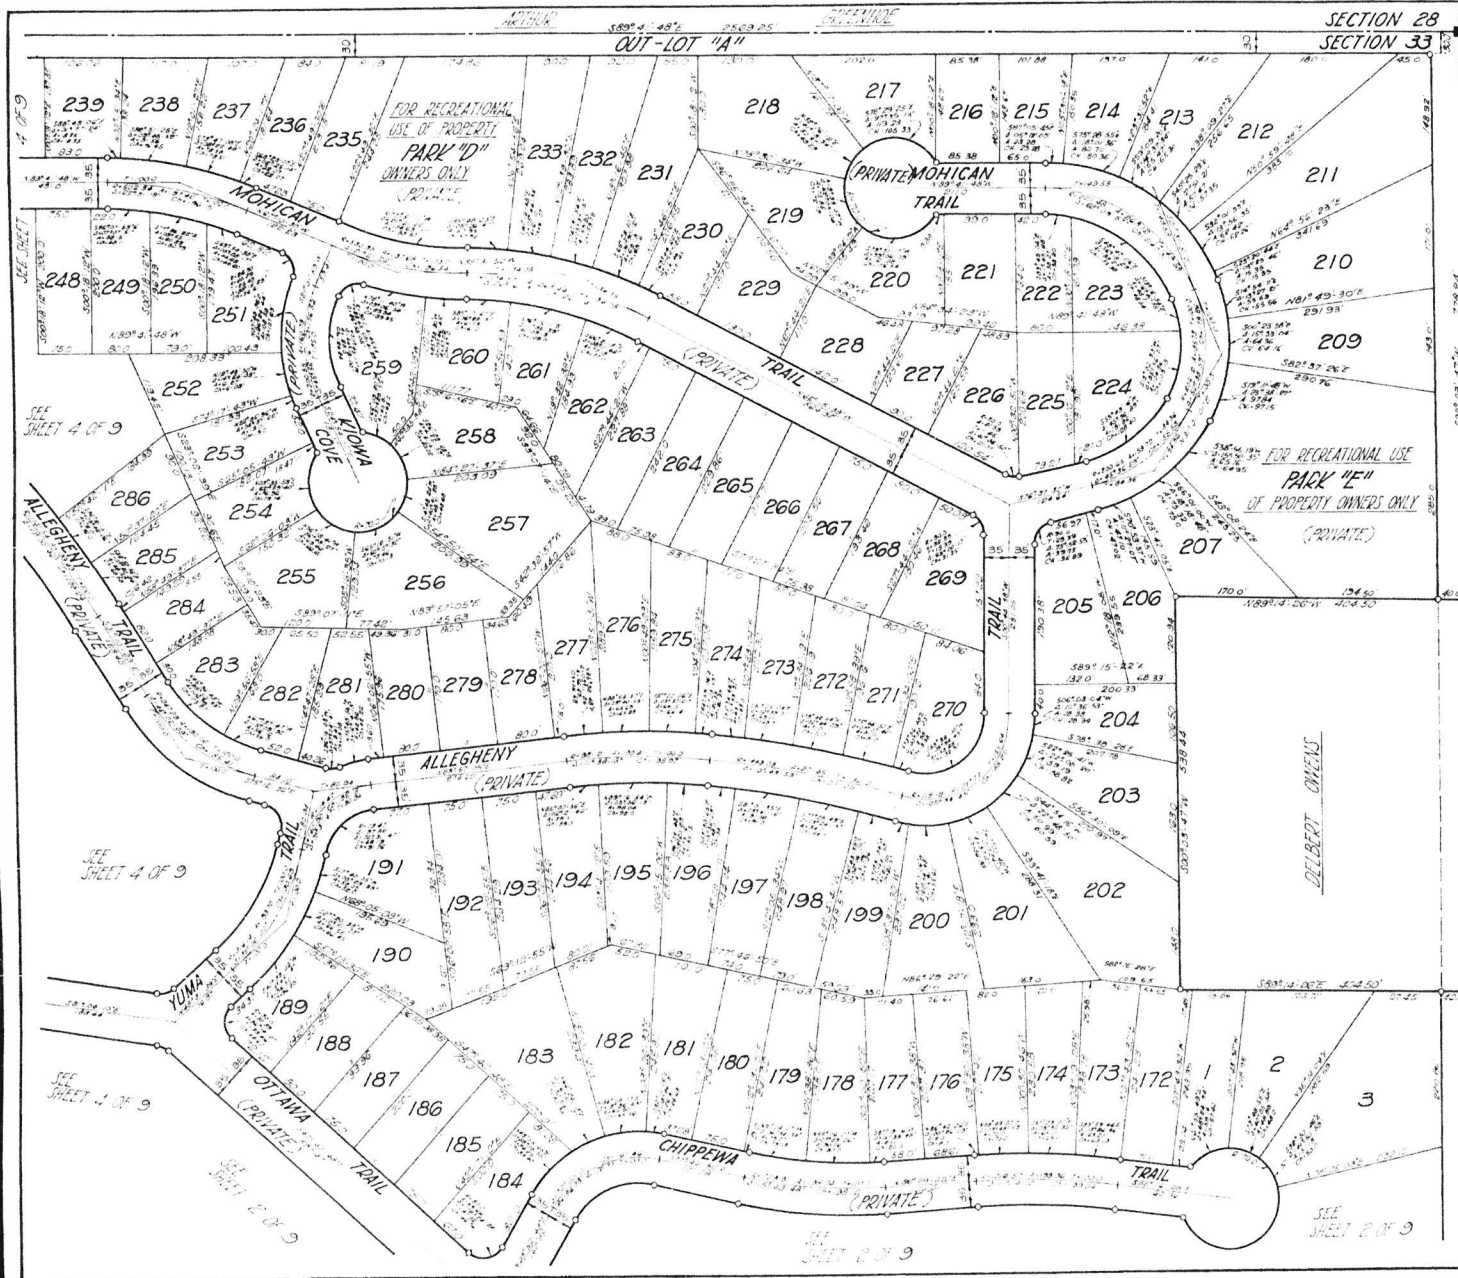


Note: All dimensions are in feet and decimals thereof.
 Note: All lake front lots front on water and lot lines extend to the waters edge on the same bearing as the lot line unless otherwise shown.
 Note: Curve measurements are arc dimensions.
 Note: All bearings are based on section line of Section 33 and 34 along east boundary line of subdivision.






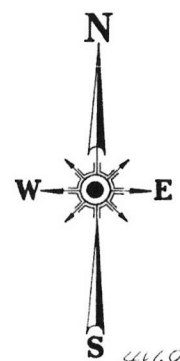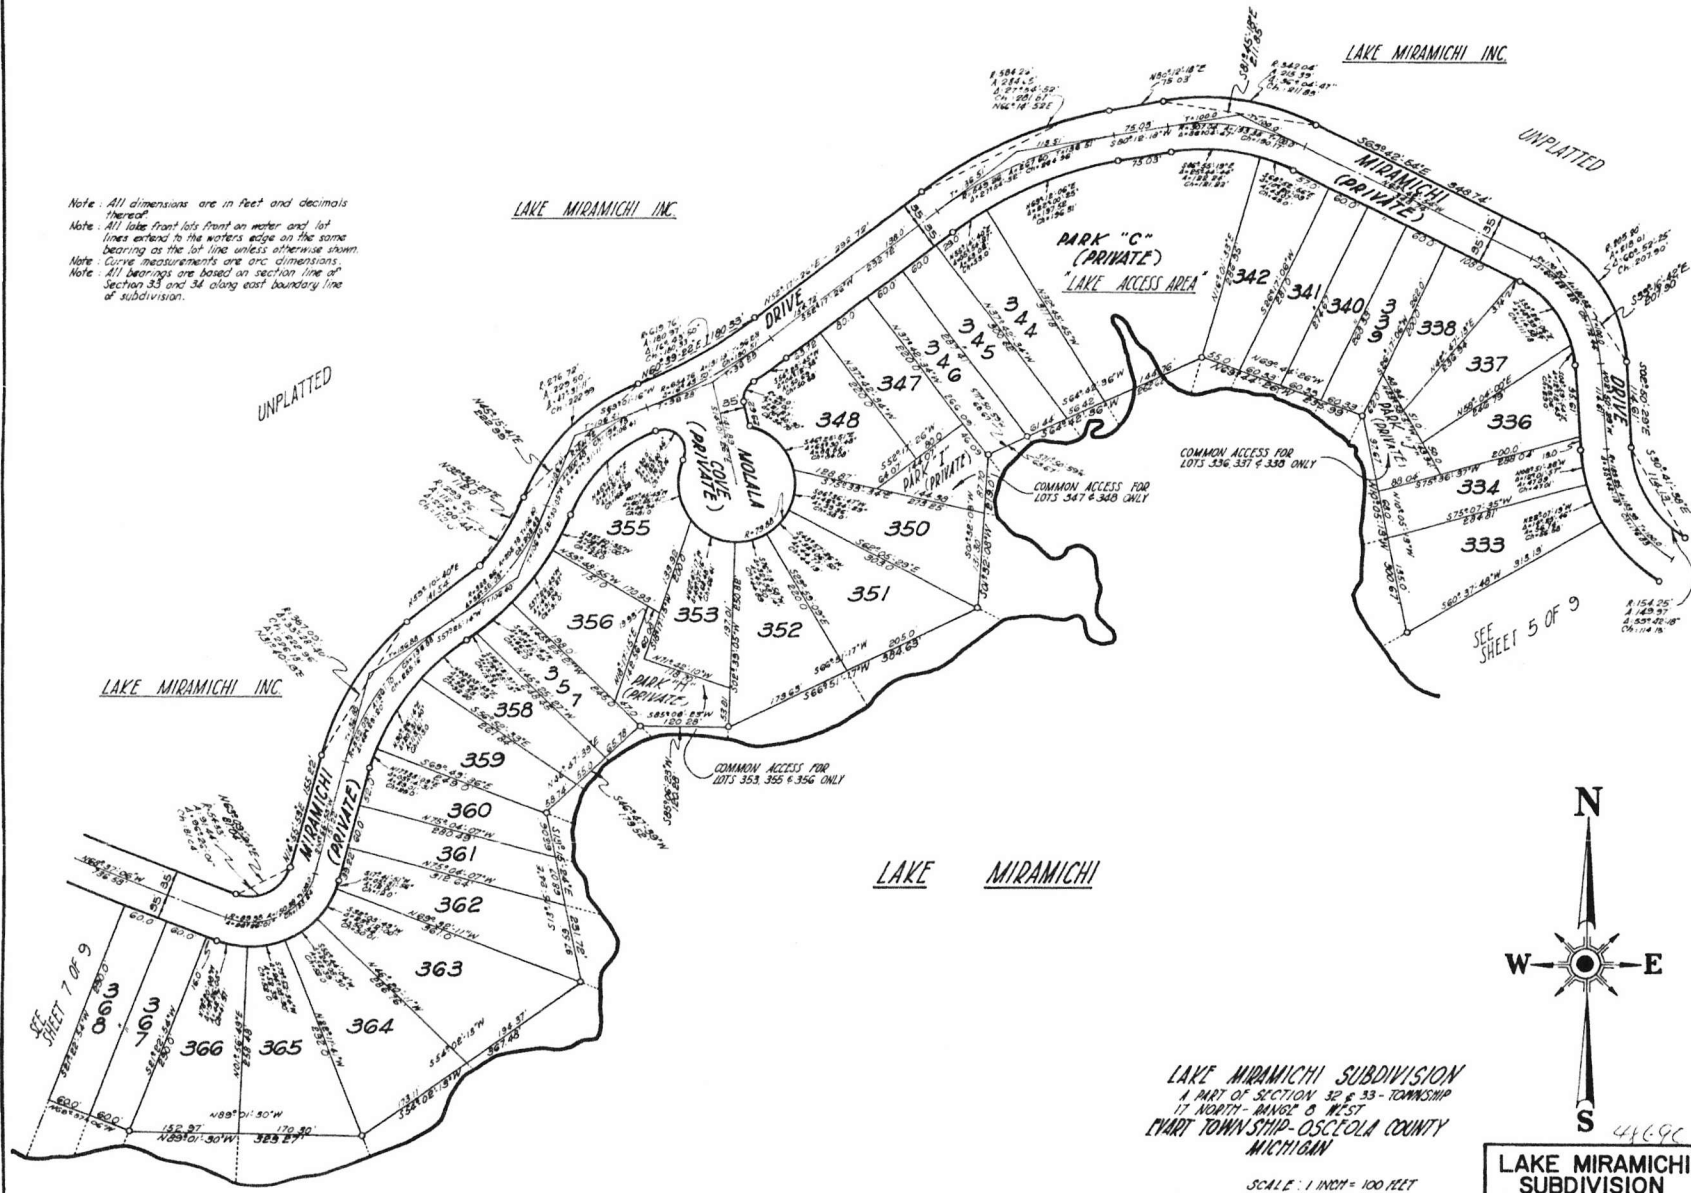


LAKE MIRAMICHI SUBDIVISION
 A PART OF SECTION 32 & 33 - TOWNSHIP
 MICHIGAN

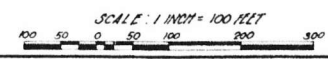


LAKE MIRAMICHI
 SUBDIVISION
 - SHEET 6 OF 9

LAKE MIRAMICHI SUBDIVISION
 A PART OF SECTION 32 & 33
 TOWNSHIP 17 NORTH - RANGE 8 WEST
 EVART TOWNSHIP - OSCEOLA COUNTY - MICHIGAN

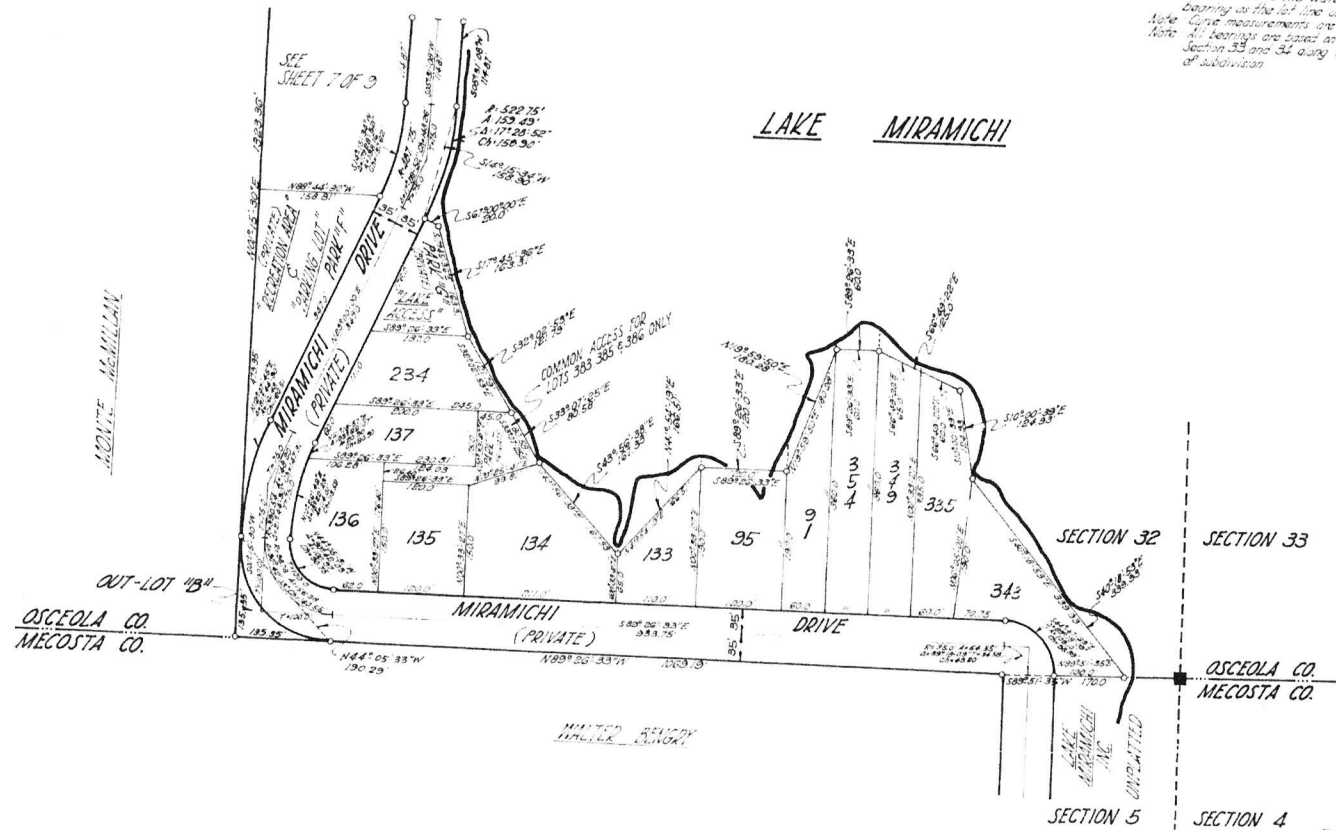

Note: All dimensions are in feet and decimals thereof.
 Note: All lake front lots front on water and lot lines extend to the waters edge unless otherwise shown.
 Note: All bearings are based on section line of Section 33 and 34 along east boundary line of subdivision.

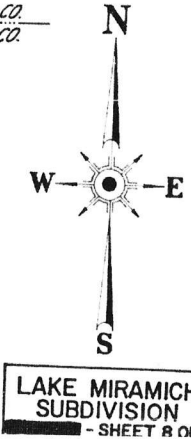

SHEET 9 OF 9 SHEETS

LAKE MIRAMICHI SUBDIVISION

A PART OF SECTION 32 & 33

EVART TOWNSHIP - OSCEOLA COUNTY - MICHIGAN

Notes and Bounds Description

Being a part of Sections 32 and 33, Township 17 North, Range 8 West, Ivert Township, Osceola County, Michigan.

Said parcel being more particularly described as follows:


[illegible]

Page Two

[illegible]